



Хозблок 3.0x6.0 (2.8x5.8)

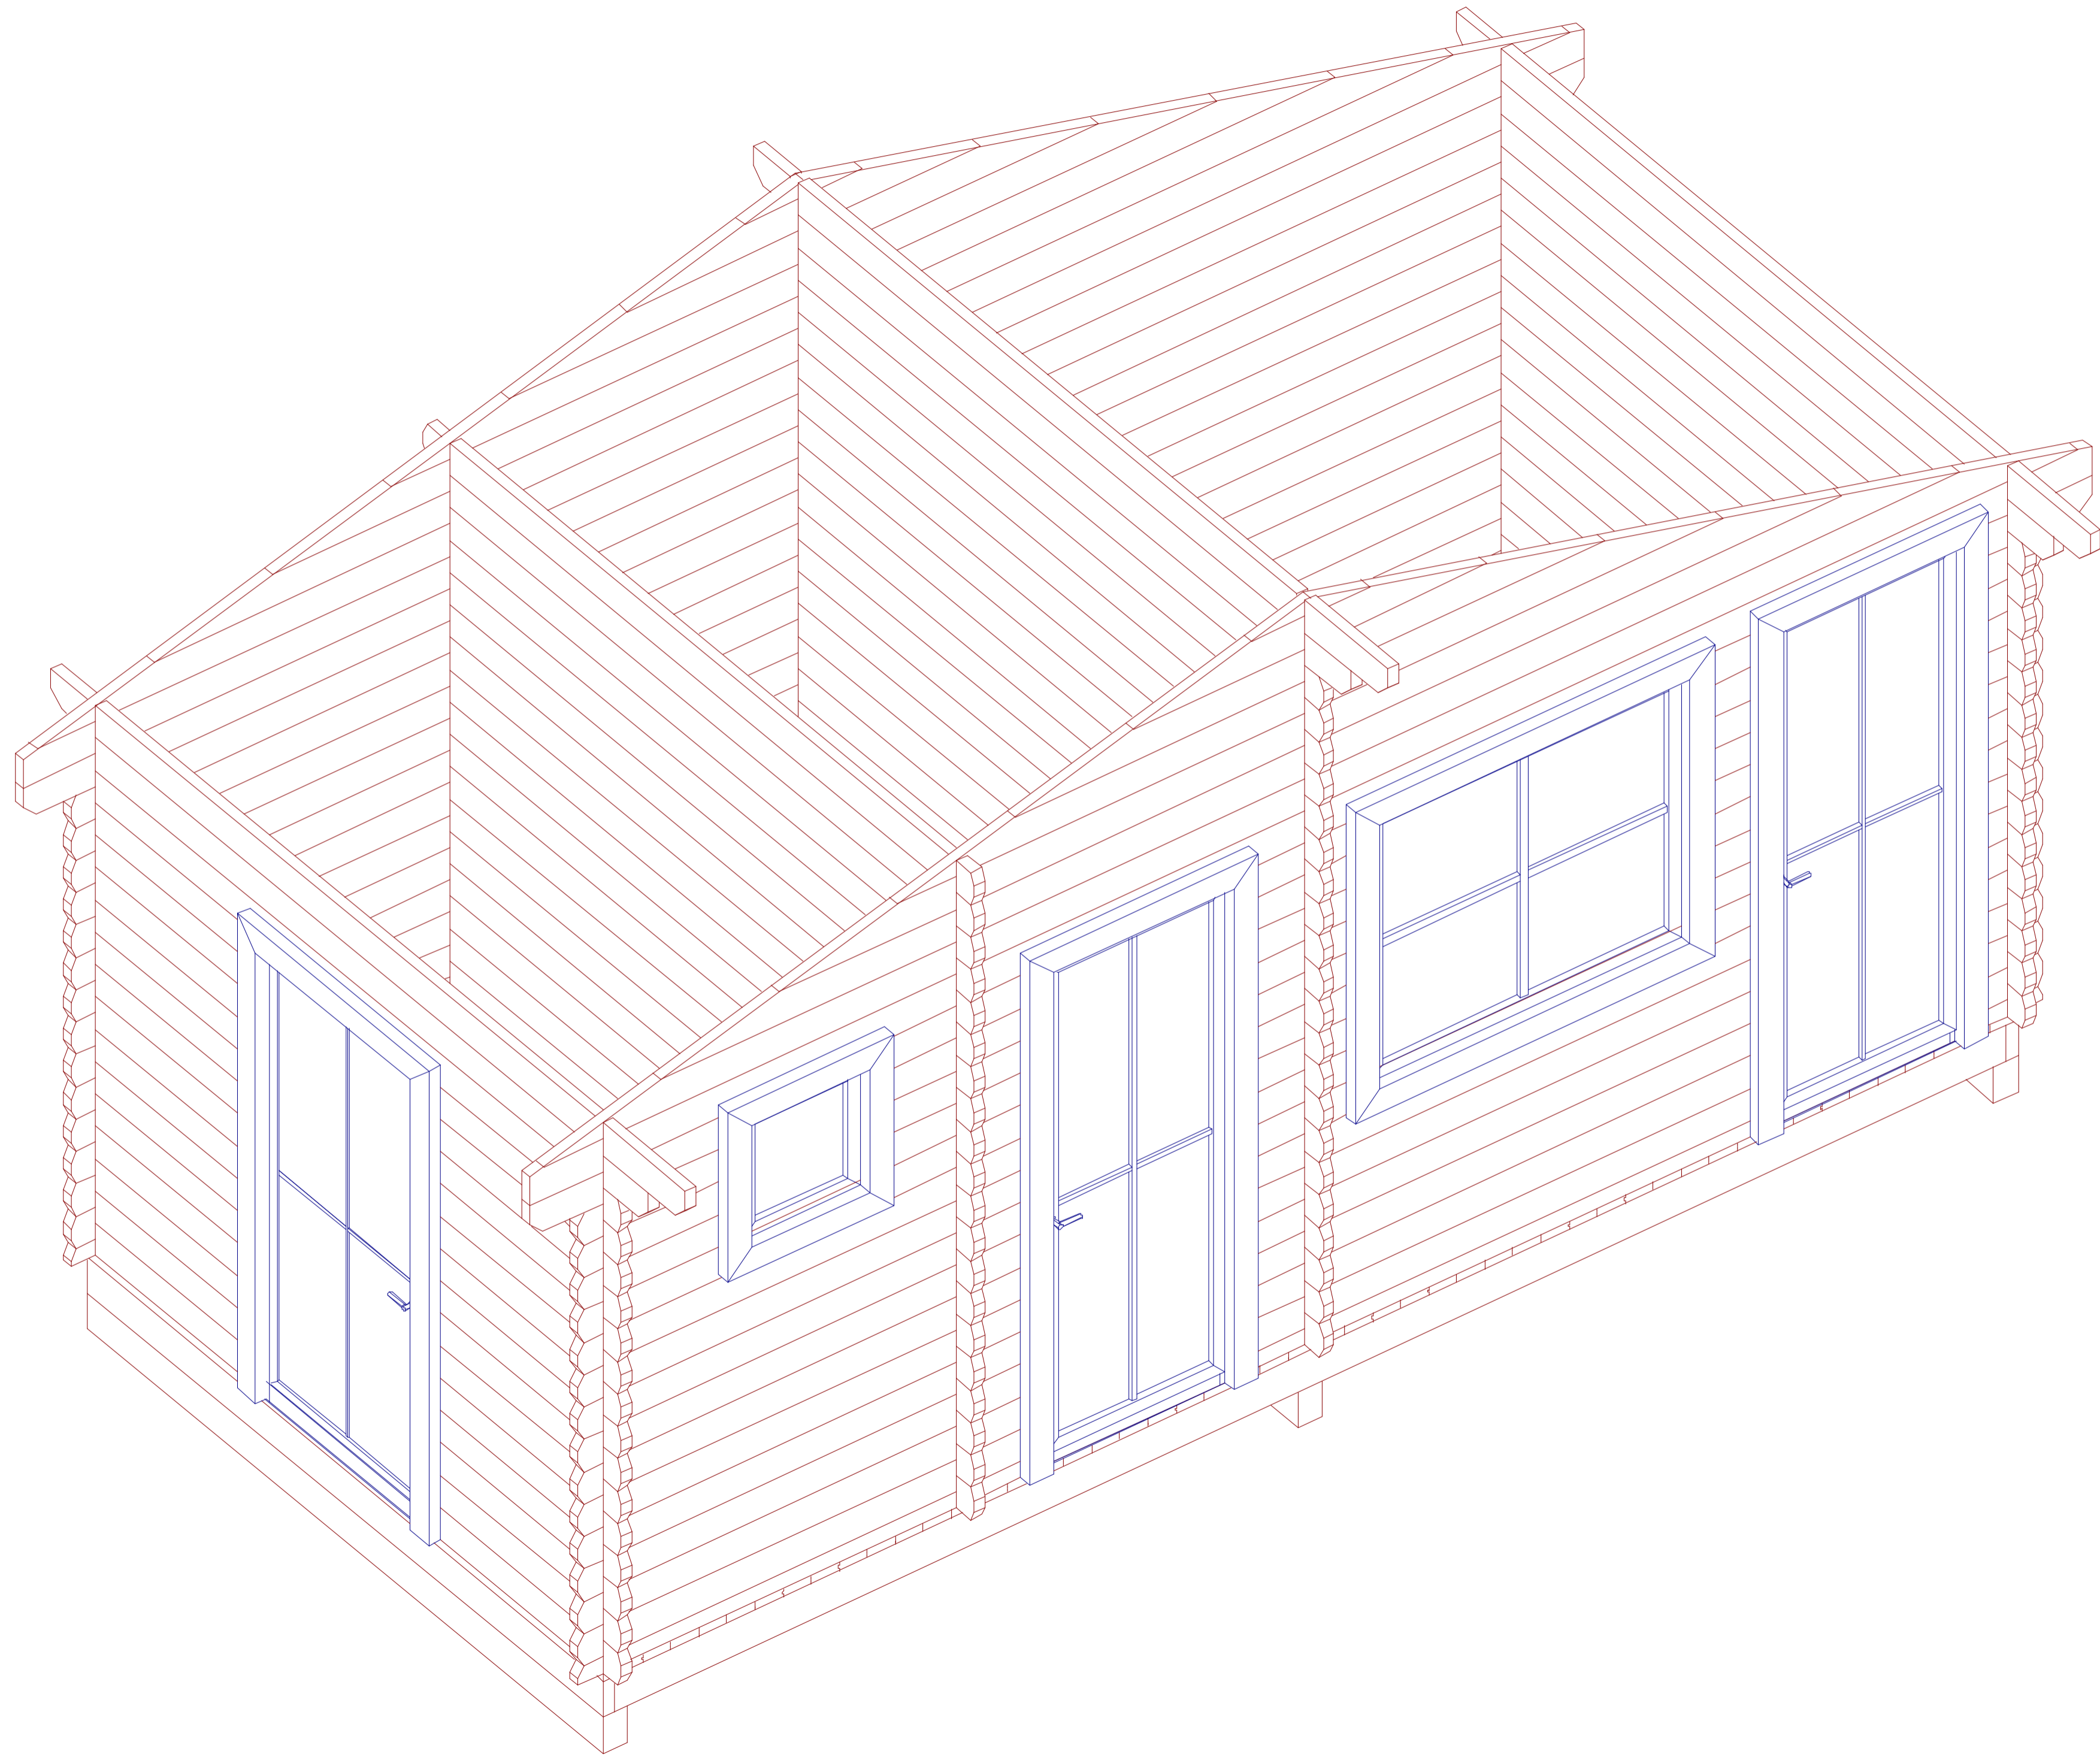

[www.besedki-msk.ru](http://www.besedki-msk.ru)

# План хозблока 3.0х6.0 (2.8х5.8)

Общая площадь: 15.2 м. кв.

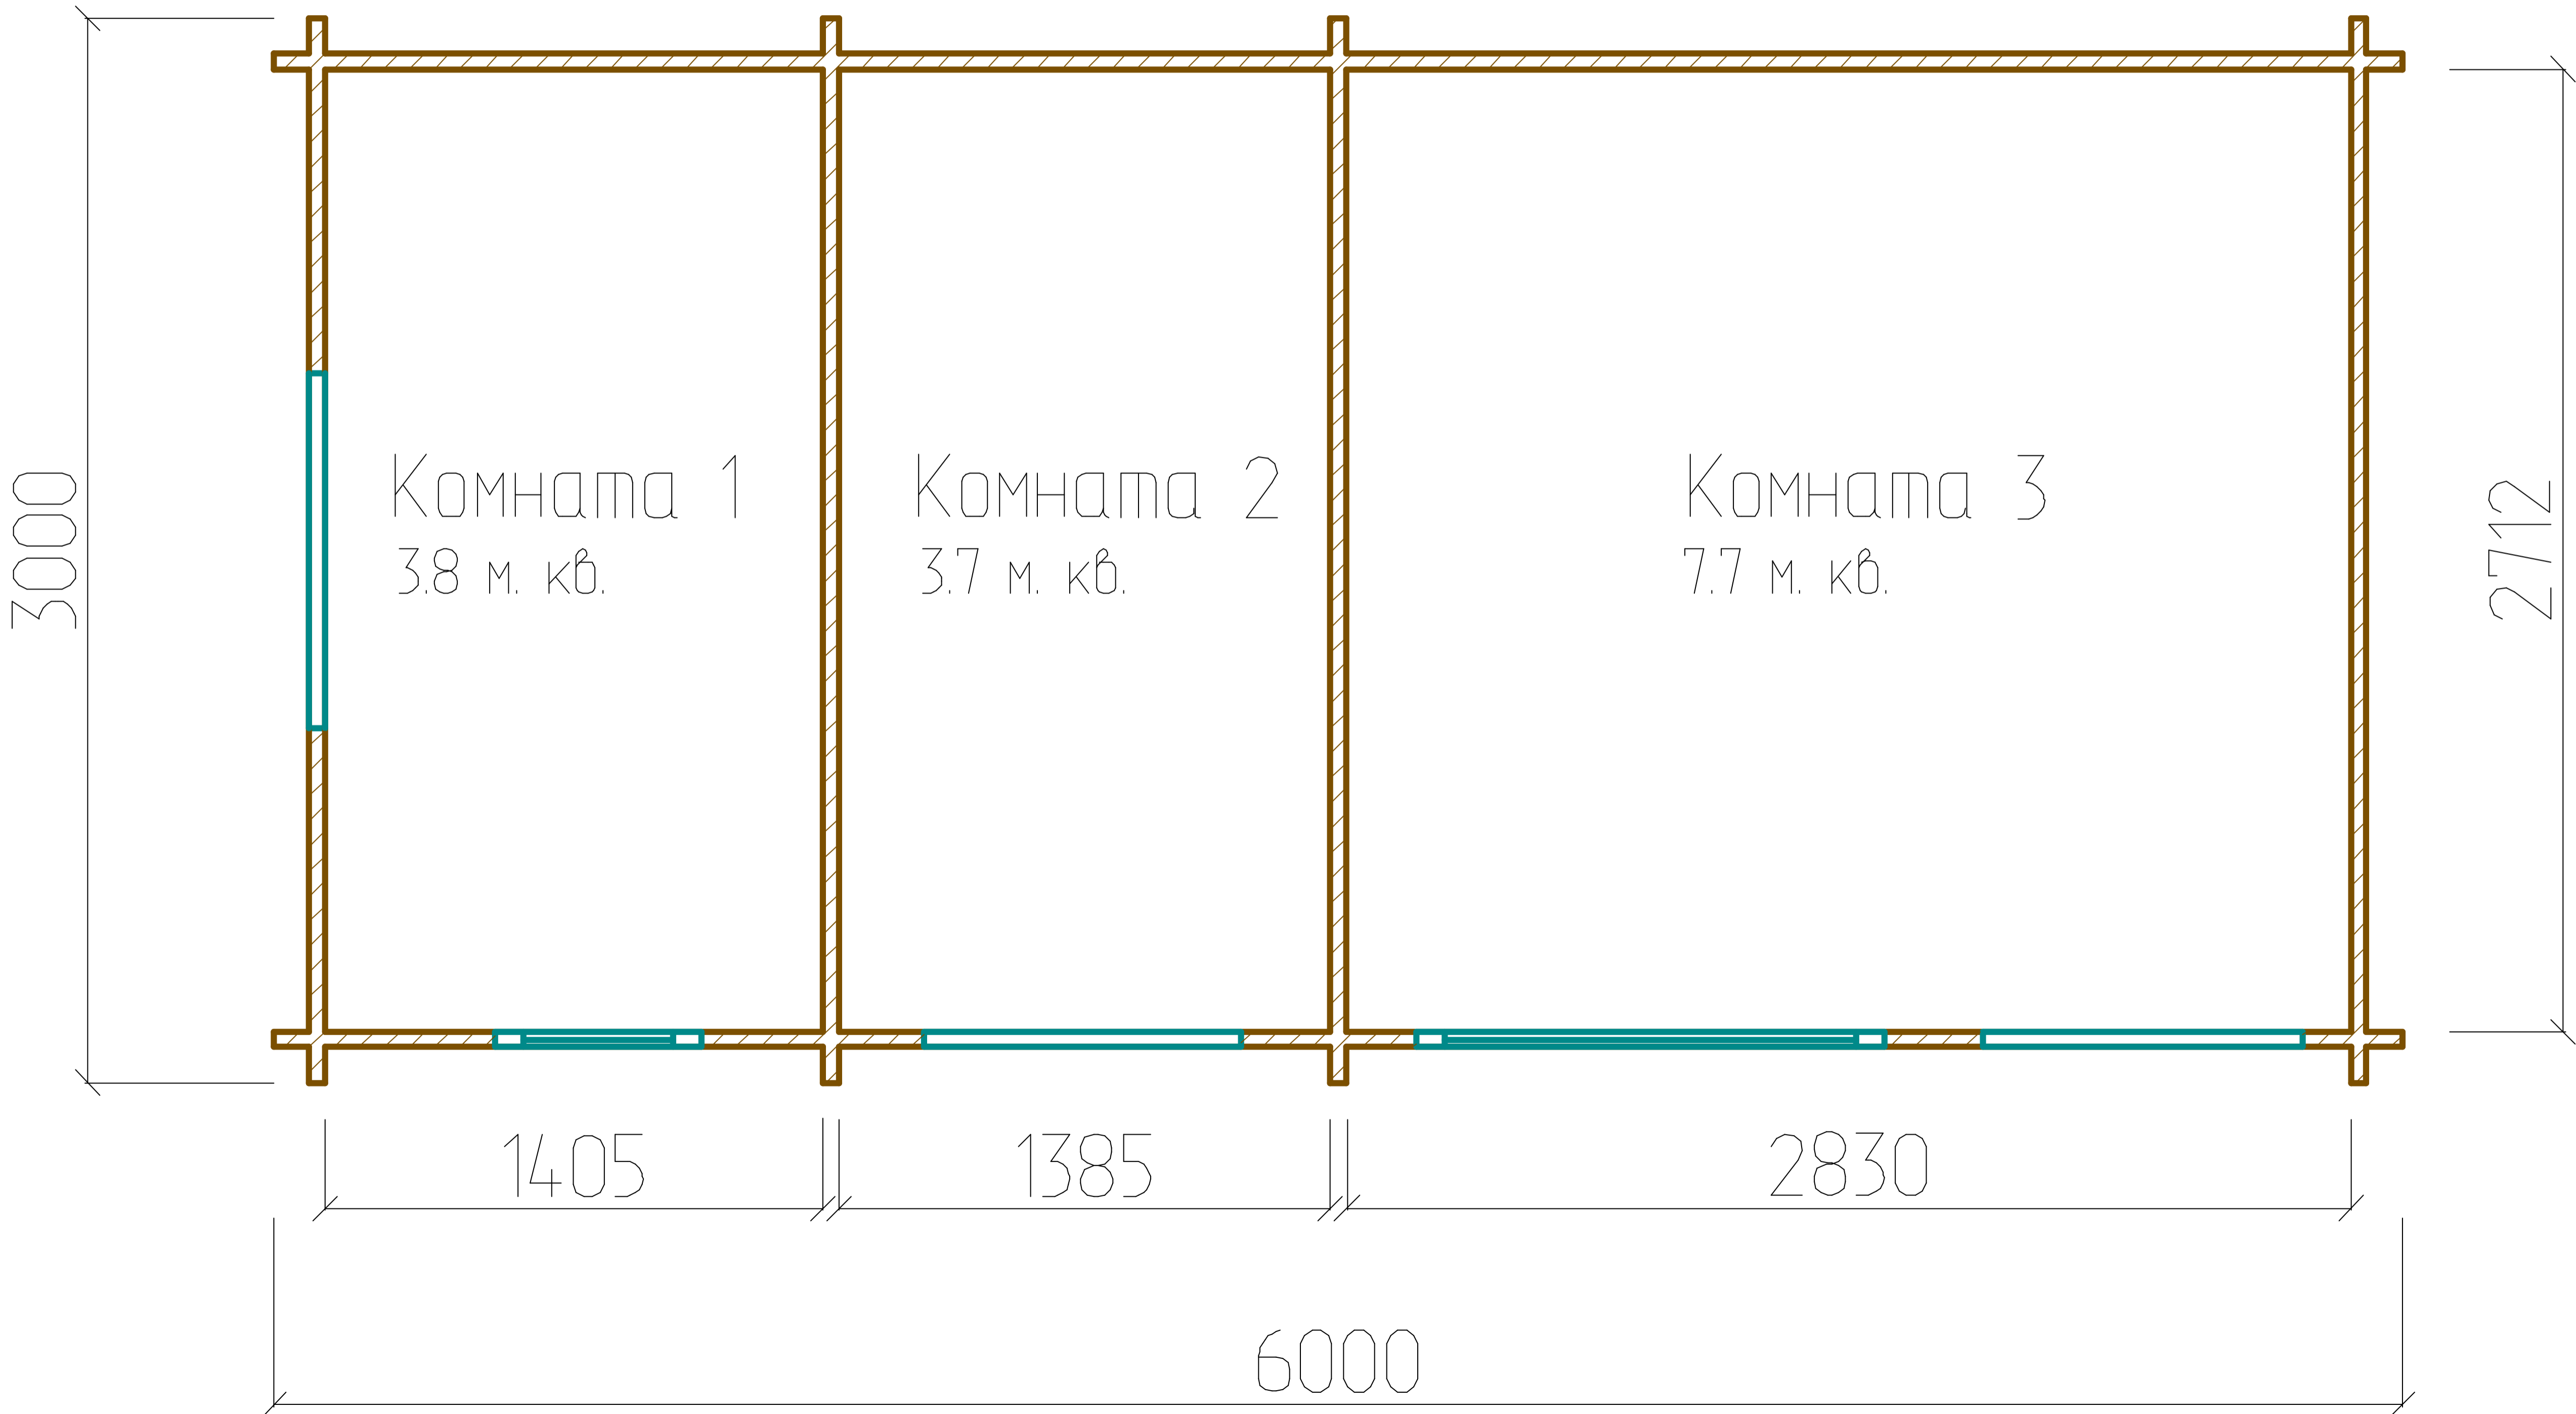

# Хозблок 3.0x6.0 (2.8x5.8)






+3,120

0,000

Хозблок 3.0x6.0 (2.8x5.8)

3500

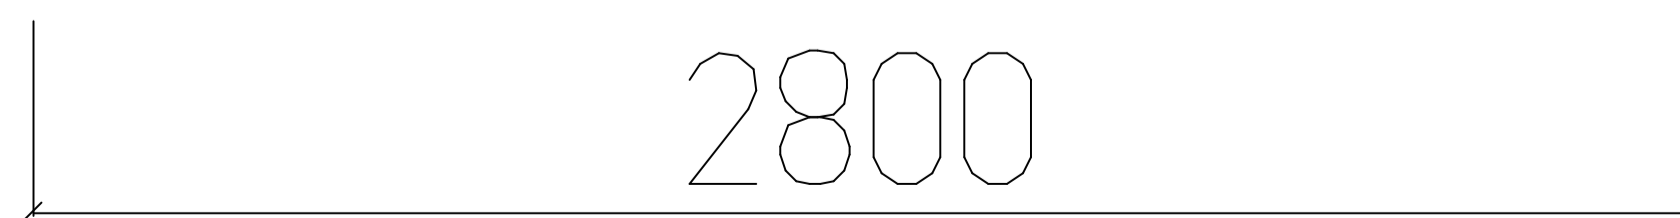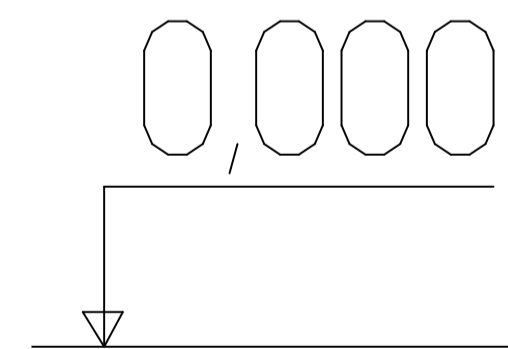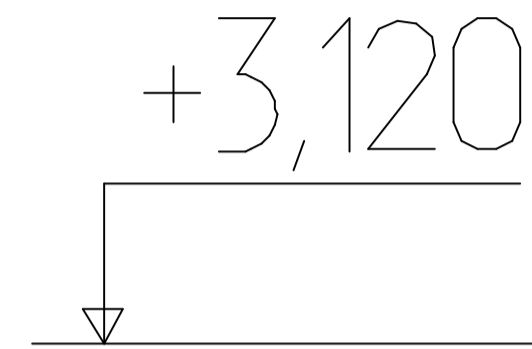

[www.besedki-msk.ru](http://www.besedki-msk.ru)